
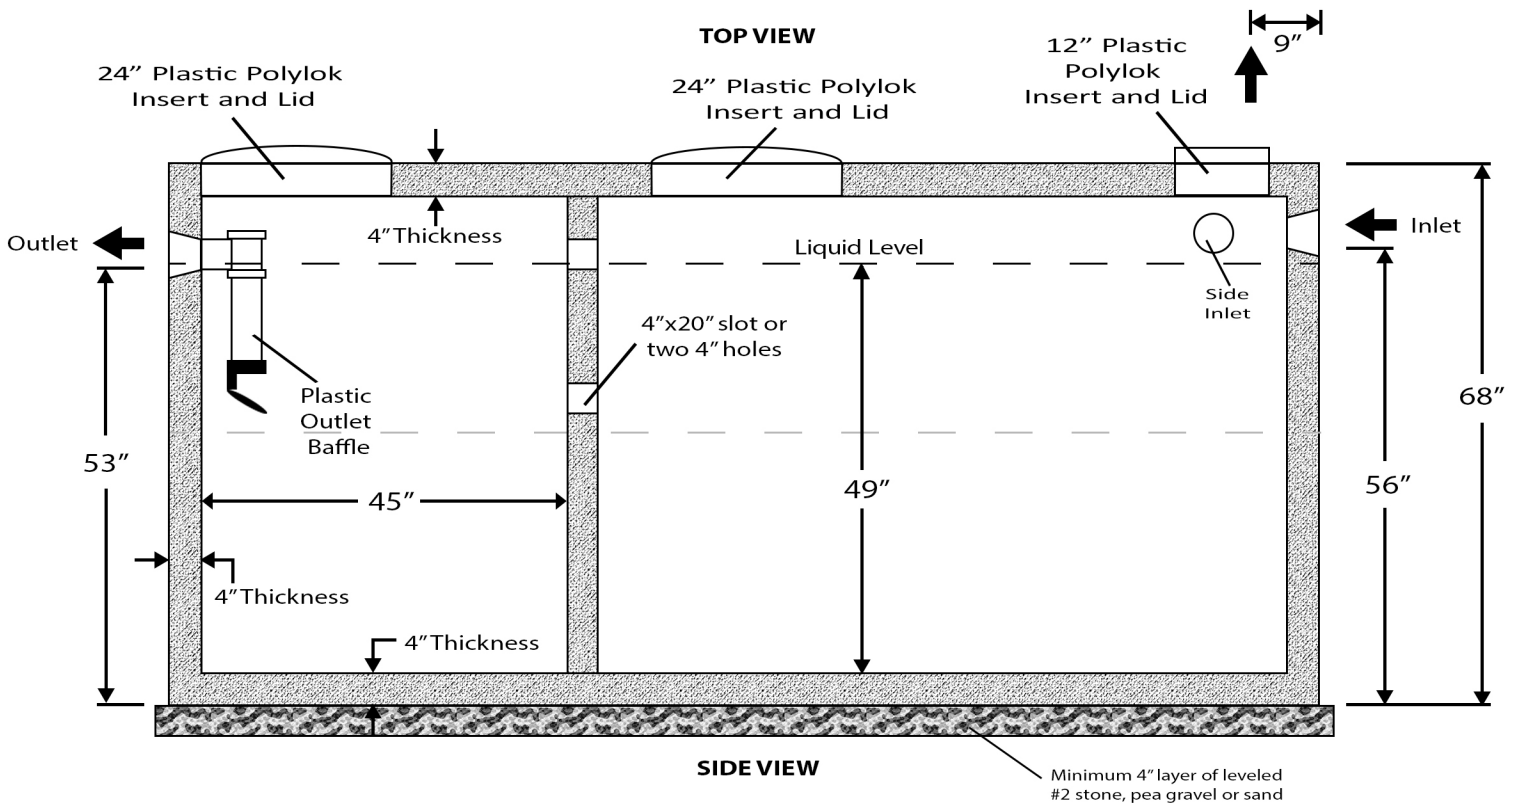


2,000 GAL. DUAL CHAMBER SEPTIC TANK

*Available in single chamber upon request

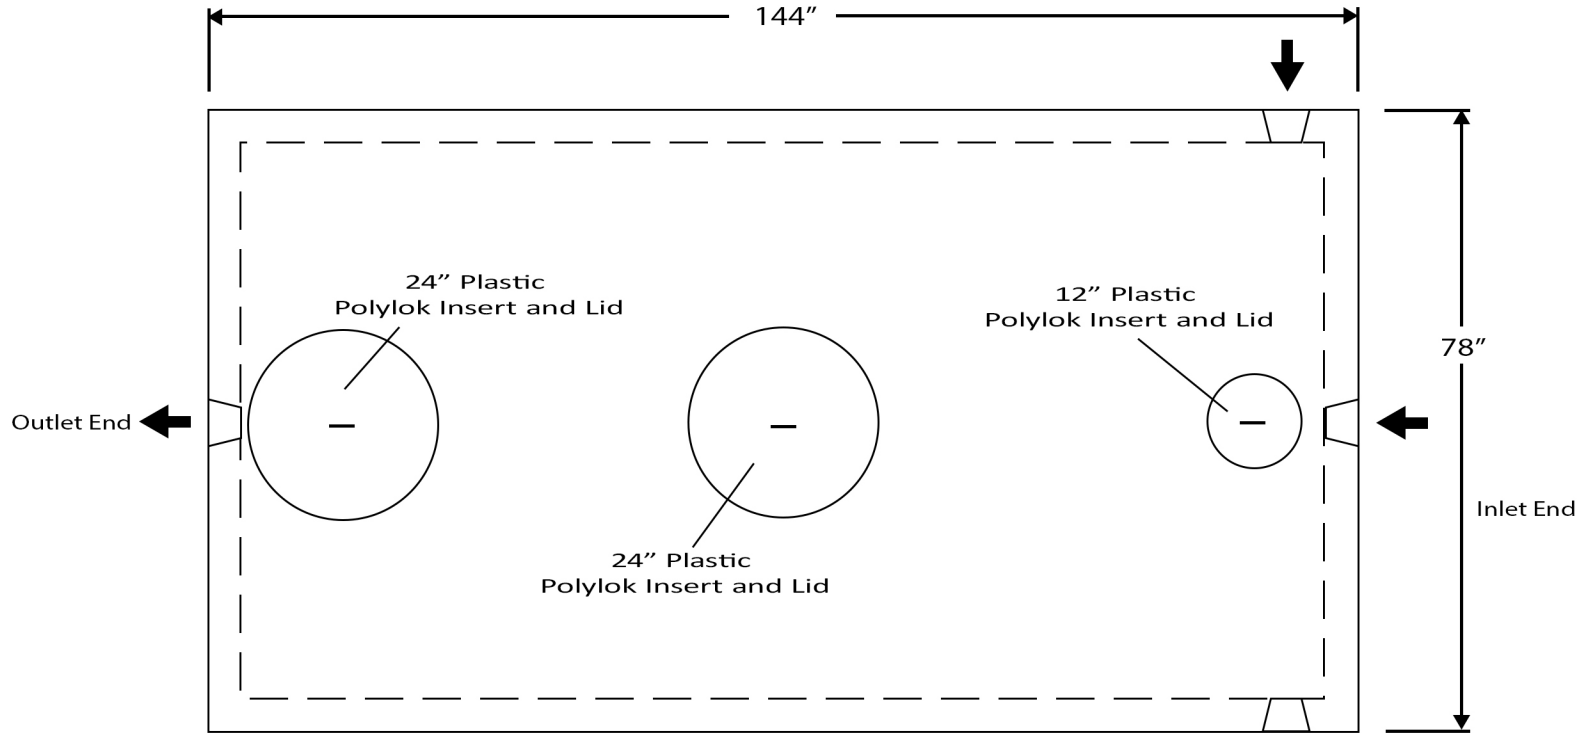


SPECIFICATIONS

- Concrete Min. Strength: 5,000 psi
- Reinforcement: #3 Rebar, 10x10x10x10 Wire, Nycon XL100 Fiber
- Air Entrainment: 6%
- Construction Joint: Polylok Butyl Rubber Sealant
- Pipe Connection: Polylok Seal
- Weight = 16,800 lbs.

Peenpack Inc.

96 Lybolt Drive
 Huguenot, NY 12746
 (845)-856-6726 / Fax 856-6842
 peenpack@frontier.com
 www.peenpack.com

2019

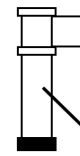

*Plastic Polylok Inlet Baffle available upon request