
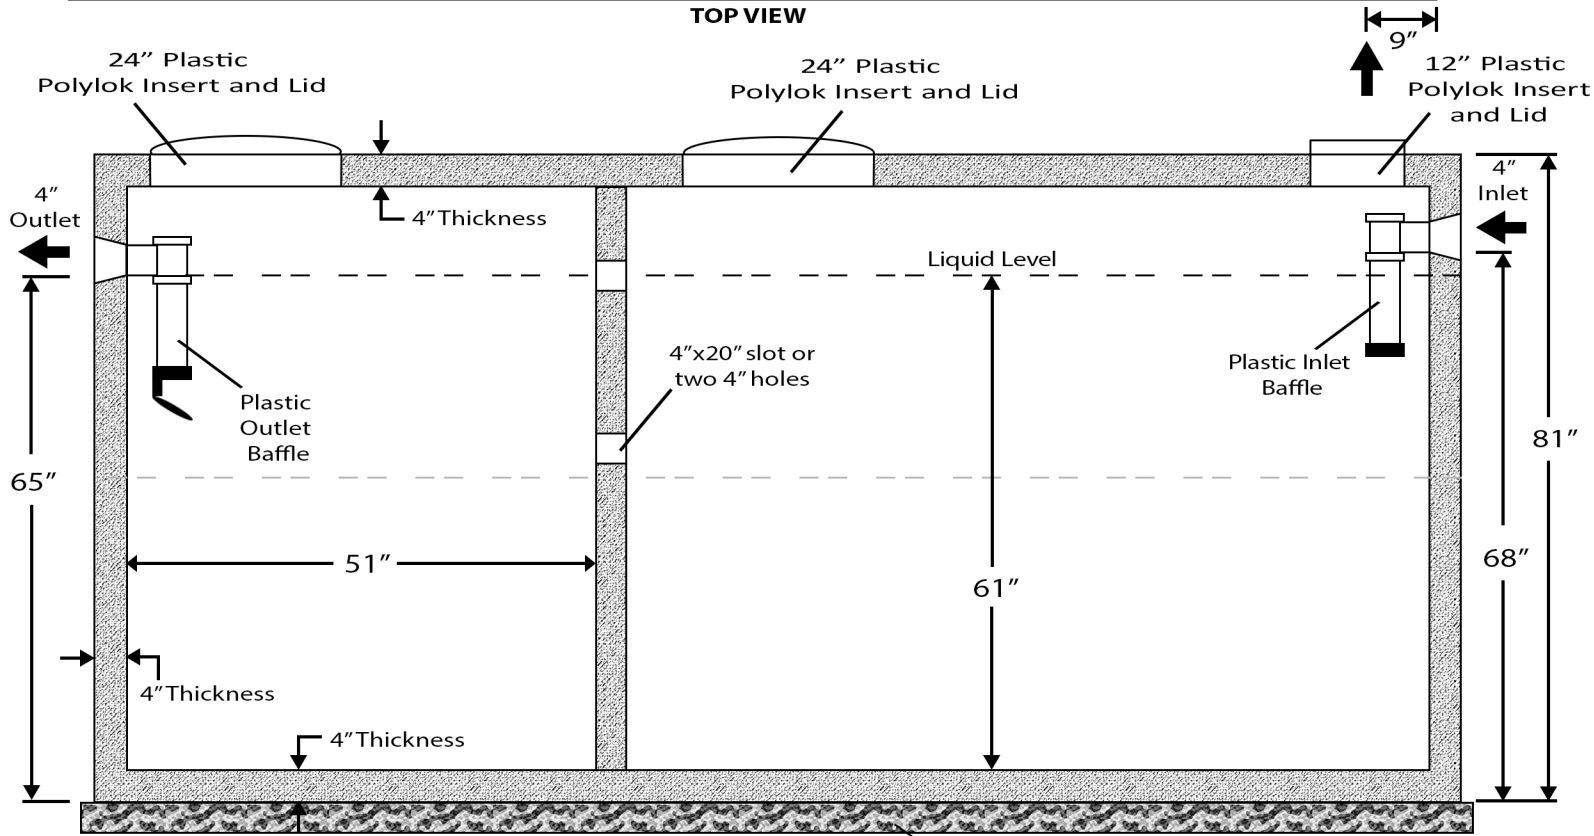


# 3000 GAL. DUAL CHAMBER SEPTIC TANK

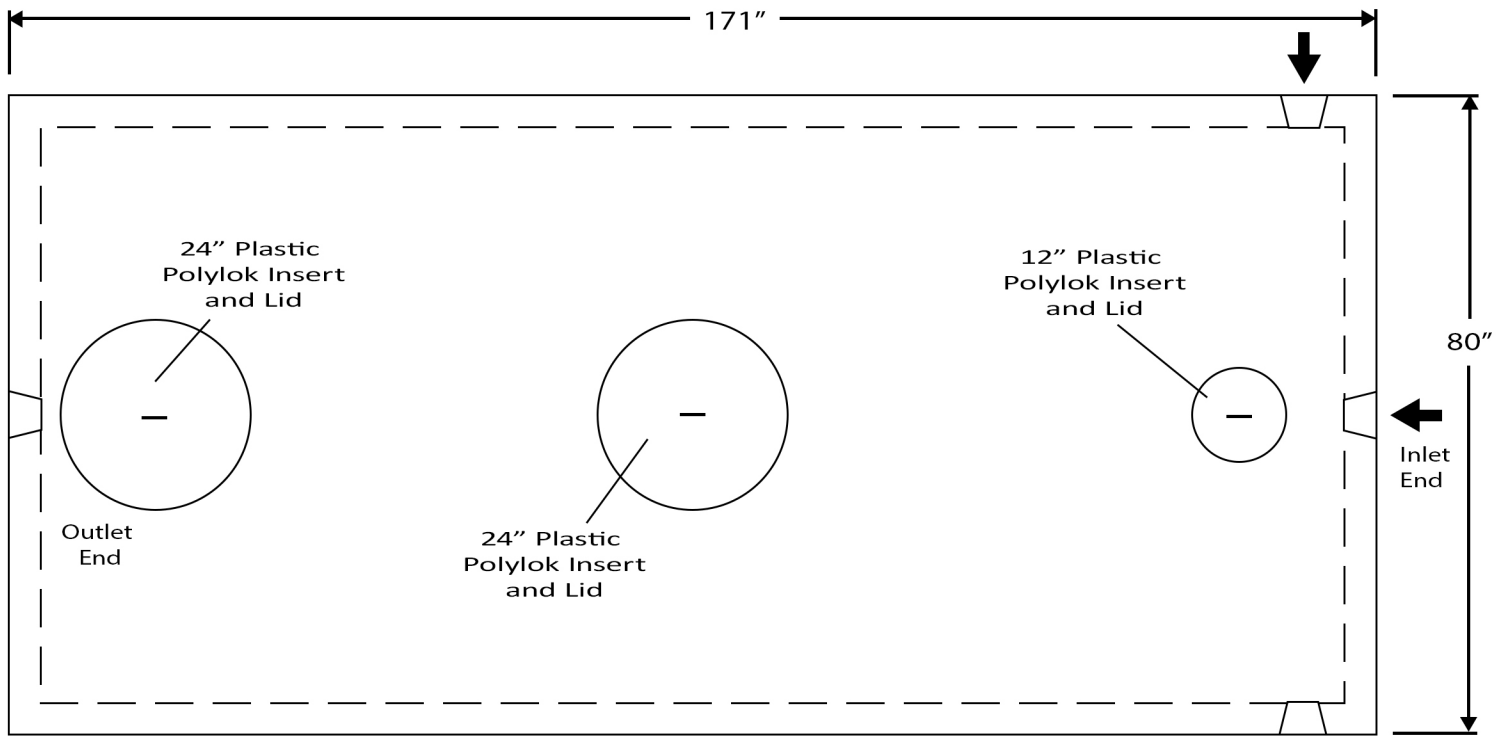

**SIDE VIEW**

Minimum 4" layer of leveled #2 stone, pea gravel or sand

## SPECIFICATIONS

- Concrete Min. Strength: 5,000 psi
- Reinforcement: #3 Rebar, 10x10x10x10 Wire, Nycon XL100 Fiber
- Air Entrainment: 6%
- Construction Joint: Polylok Butyl Rubber Sealant
- Pipe Connection: Polylok Seal
- Weight = 23,240 lbs.

## Peenpack Inc.

96 Lybolt Drive  
 Huguenot, NY 12746  
 (845)-856-6726 / Fax 856-6842  
 peenpack@frontier.com  
 www.peenpack.com